


1 NORTH ELEVATION
SCALE: 1/4" = 1'-0"

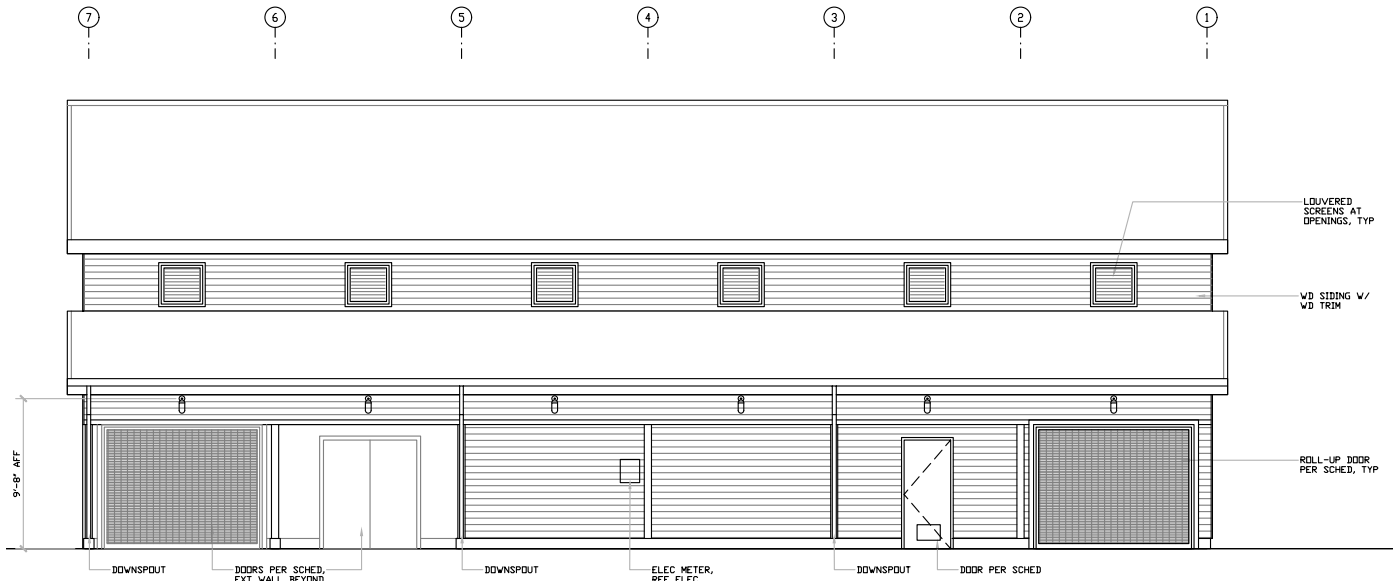

2 EAST ELEVATION
SCALE: 1/4" = 1'-0"

T.O. ROOF
EL 28'-10 1/2"

T.O. PLATE
EL 19'-10 3/4"

T.O. BEAM
EL 11'-0"

T.O. SLAB
EL 0'-0" (436.75')
BFE 100 YR FLOOD
AT XS 12+69
EL 436.30

T.O. ROOF
EL 28'-10 1/2"


T.O. PLATE
EL 19'-10 3/4"

T.O. BEAM
EL 11'-0"

T.O. SLAB
EL 0'-0" (436.75')
BFE 100 YR FLOOD
AT XS 12+69
EL 436.30




1907 First Ave., Ste. 2
Seattle, WA 98101
206.465.6877
info@partnershipberger.com

 

7200 34th Ave. N
Seattle, WA 98107
206.764.8000
www.hostilewanzler.com

**TOLLGATE FARMSTEAD
IMPROVEMENTS**
SIVIEW METROPOLITAN PARKS DISTRICT
1300 NORTH BEND WAY, NORTH BEND, WA 98045

 

22-2103
100% IFC - BID
DOCUMENTS
REVISION DATE:
06.09.2021
REVISIONS:

DESIGNED BY:
ELEVATIONS



SHEET NUMBER:
A-401

© THE BERGER PARTNERSHIP PLS 2019

Berger Partnership Project Name: XXXXXXXXXXXXXXX Rev: 06.10.2021 1:28 PM by Jordan Lock, www.bergerpartnership.com drawing title: north elev.dwg